


File: T:\12816A-REILightingAndSignPlan\CADD\exhibits\SIGNS\EXHIBIT-SIGNS.dwg Apr 01, 2015 5:39pm loerogutierrezj

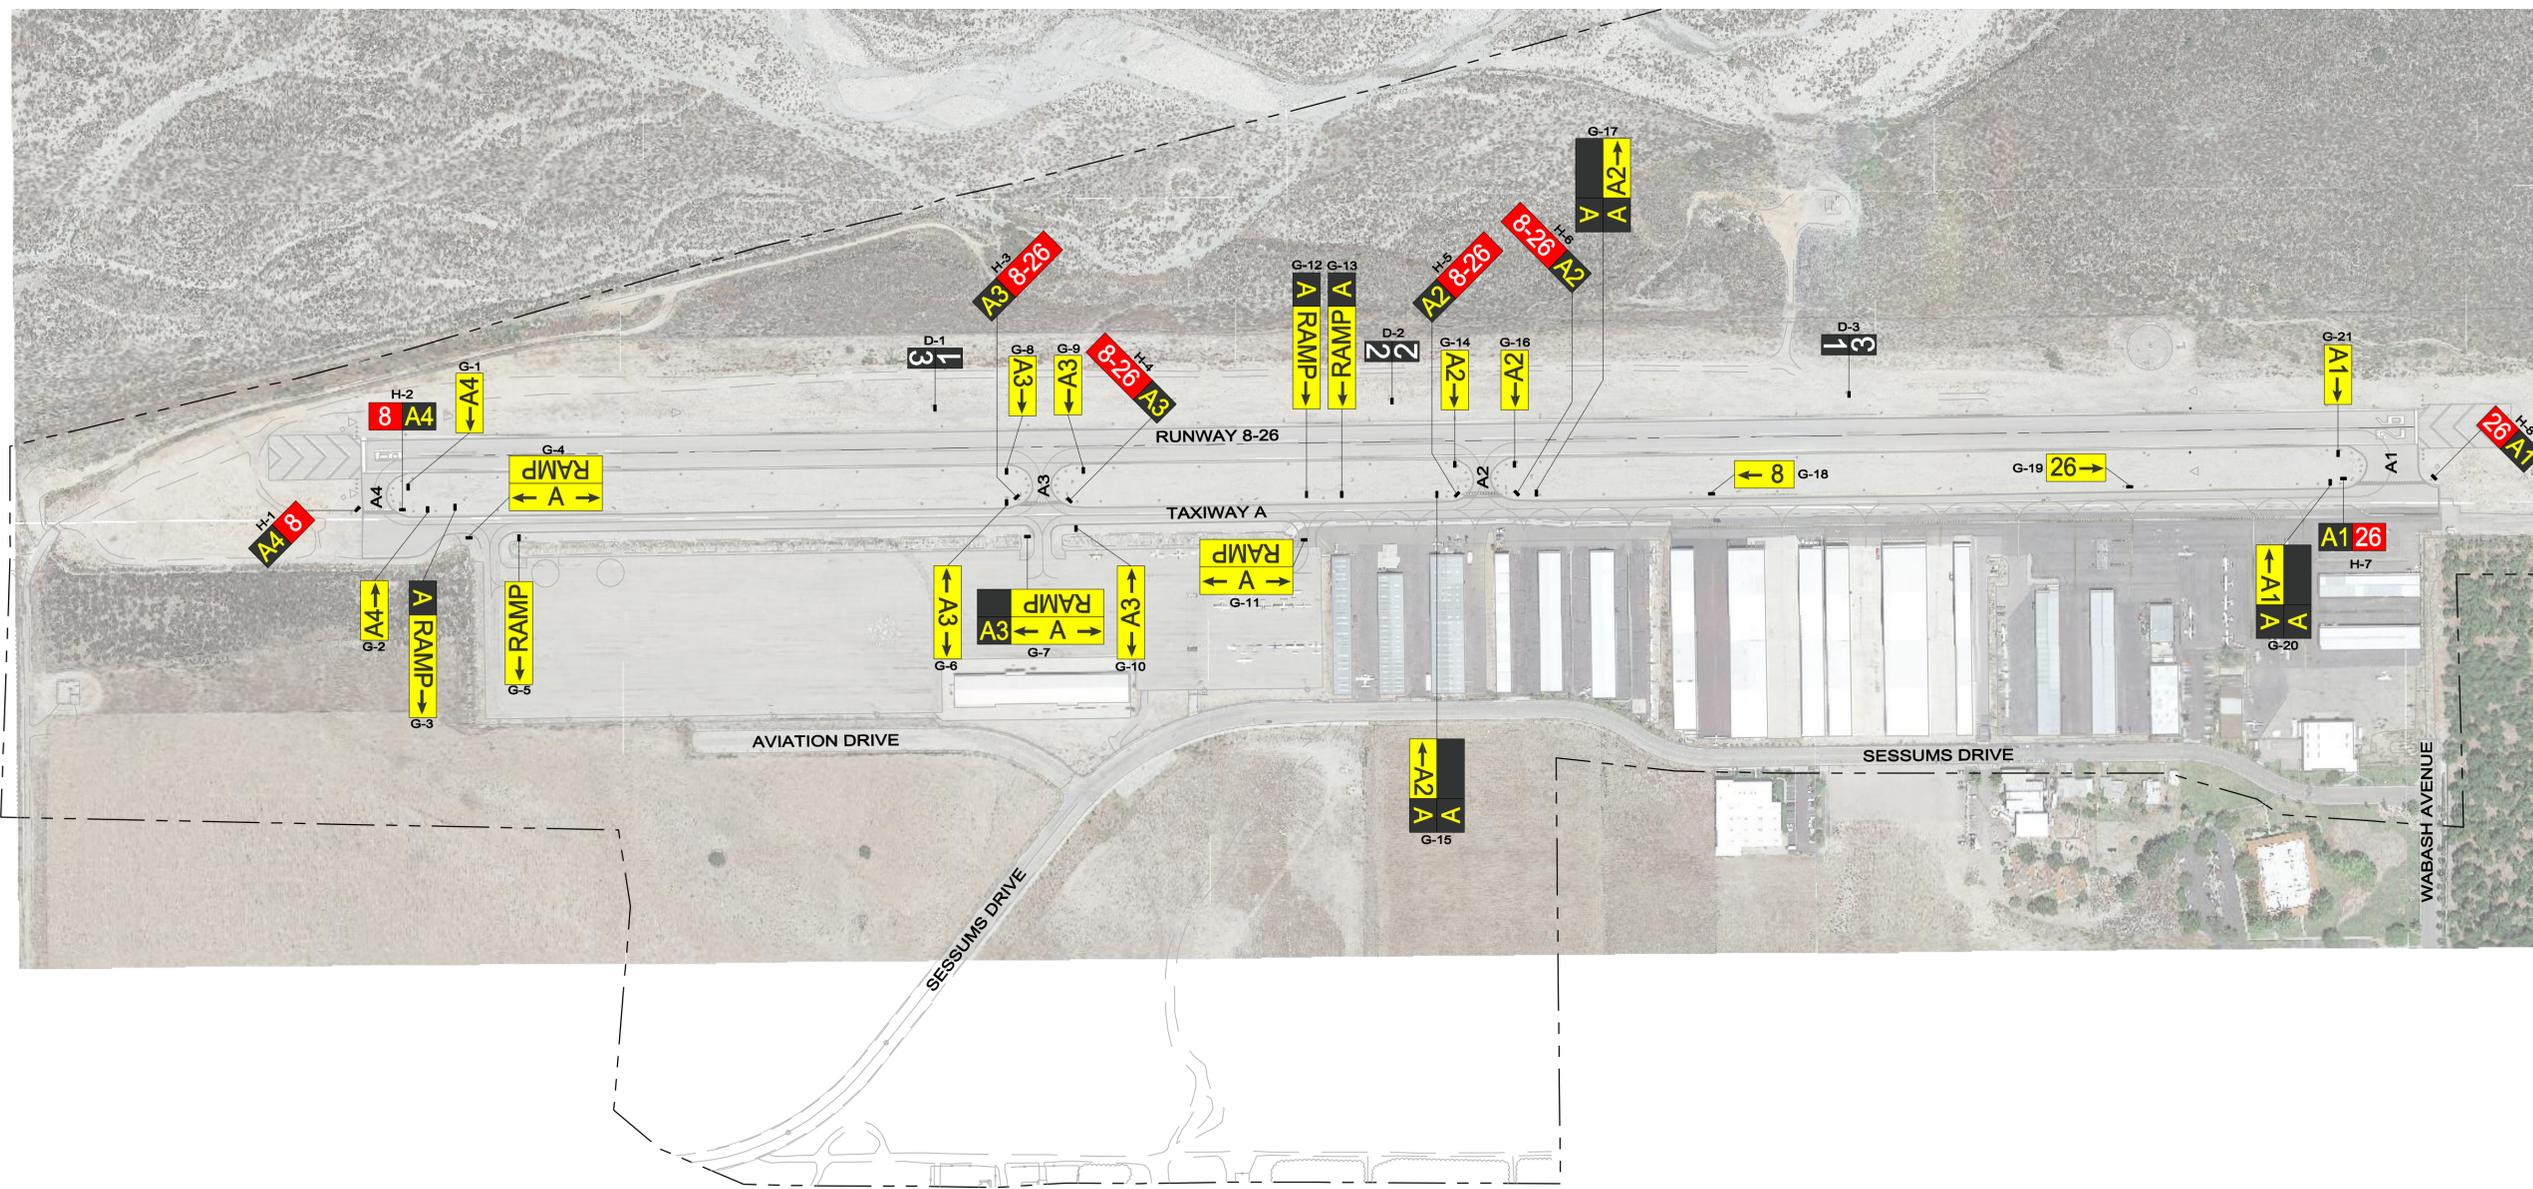

**NOTE: ALL SIGNS ARE NEW LED SIGNS.

SIGN LEGEND					
SIGN NAME	SIGN LAYOUT	SIGN NAME	SIGN LAYOUT	SIGN NAME	SIGN LAYOUT
G-1	←A4	G-10	←A3 →	H-1	A4 8
G-2	A4 →	G-11	← A → RAMP	H-2	8 A4
G-3	A RAMP →	G-12	A RAMP →	H-3	A3 8-26
G-4	← A → RAMP	G-13	← RAMP A	H-4	8-26 A3
G-5	← RAMP	G-14	A2 →	H-5	A2 8-26
G-6	← A3 →	G-15	←A2 A A	H-6	8-26 A2
G-7	A3 ← A → RAMP	G-16	←A2	H-7	A1 26
G-8	A3 →	G-17	A A2 → A	H-8	26 A1
G-9	←A3	G-18	← 8	D-1	31
		G-19	26 →	D-2	22
		G-20	←A1 A A	D-3	13
		G-21	A1 →		

SIGN LAYOUT - ULTIMATE CONDITION
DRAFT



REDLANDS MUNICIPAL AIRPORT (REI)