


File: T:\12816A-RELightingAndSignPlan\CADD\exhibits\LIGHTS\EXHIBIT-LIGHTS.dwg Apr 01, 2015 5:34pm loerogutierrezj

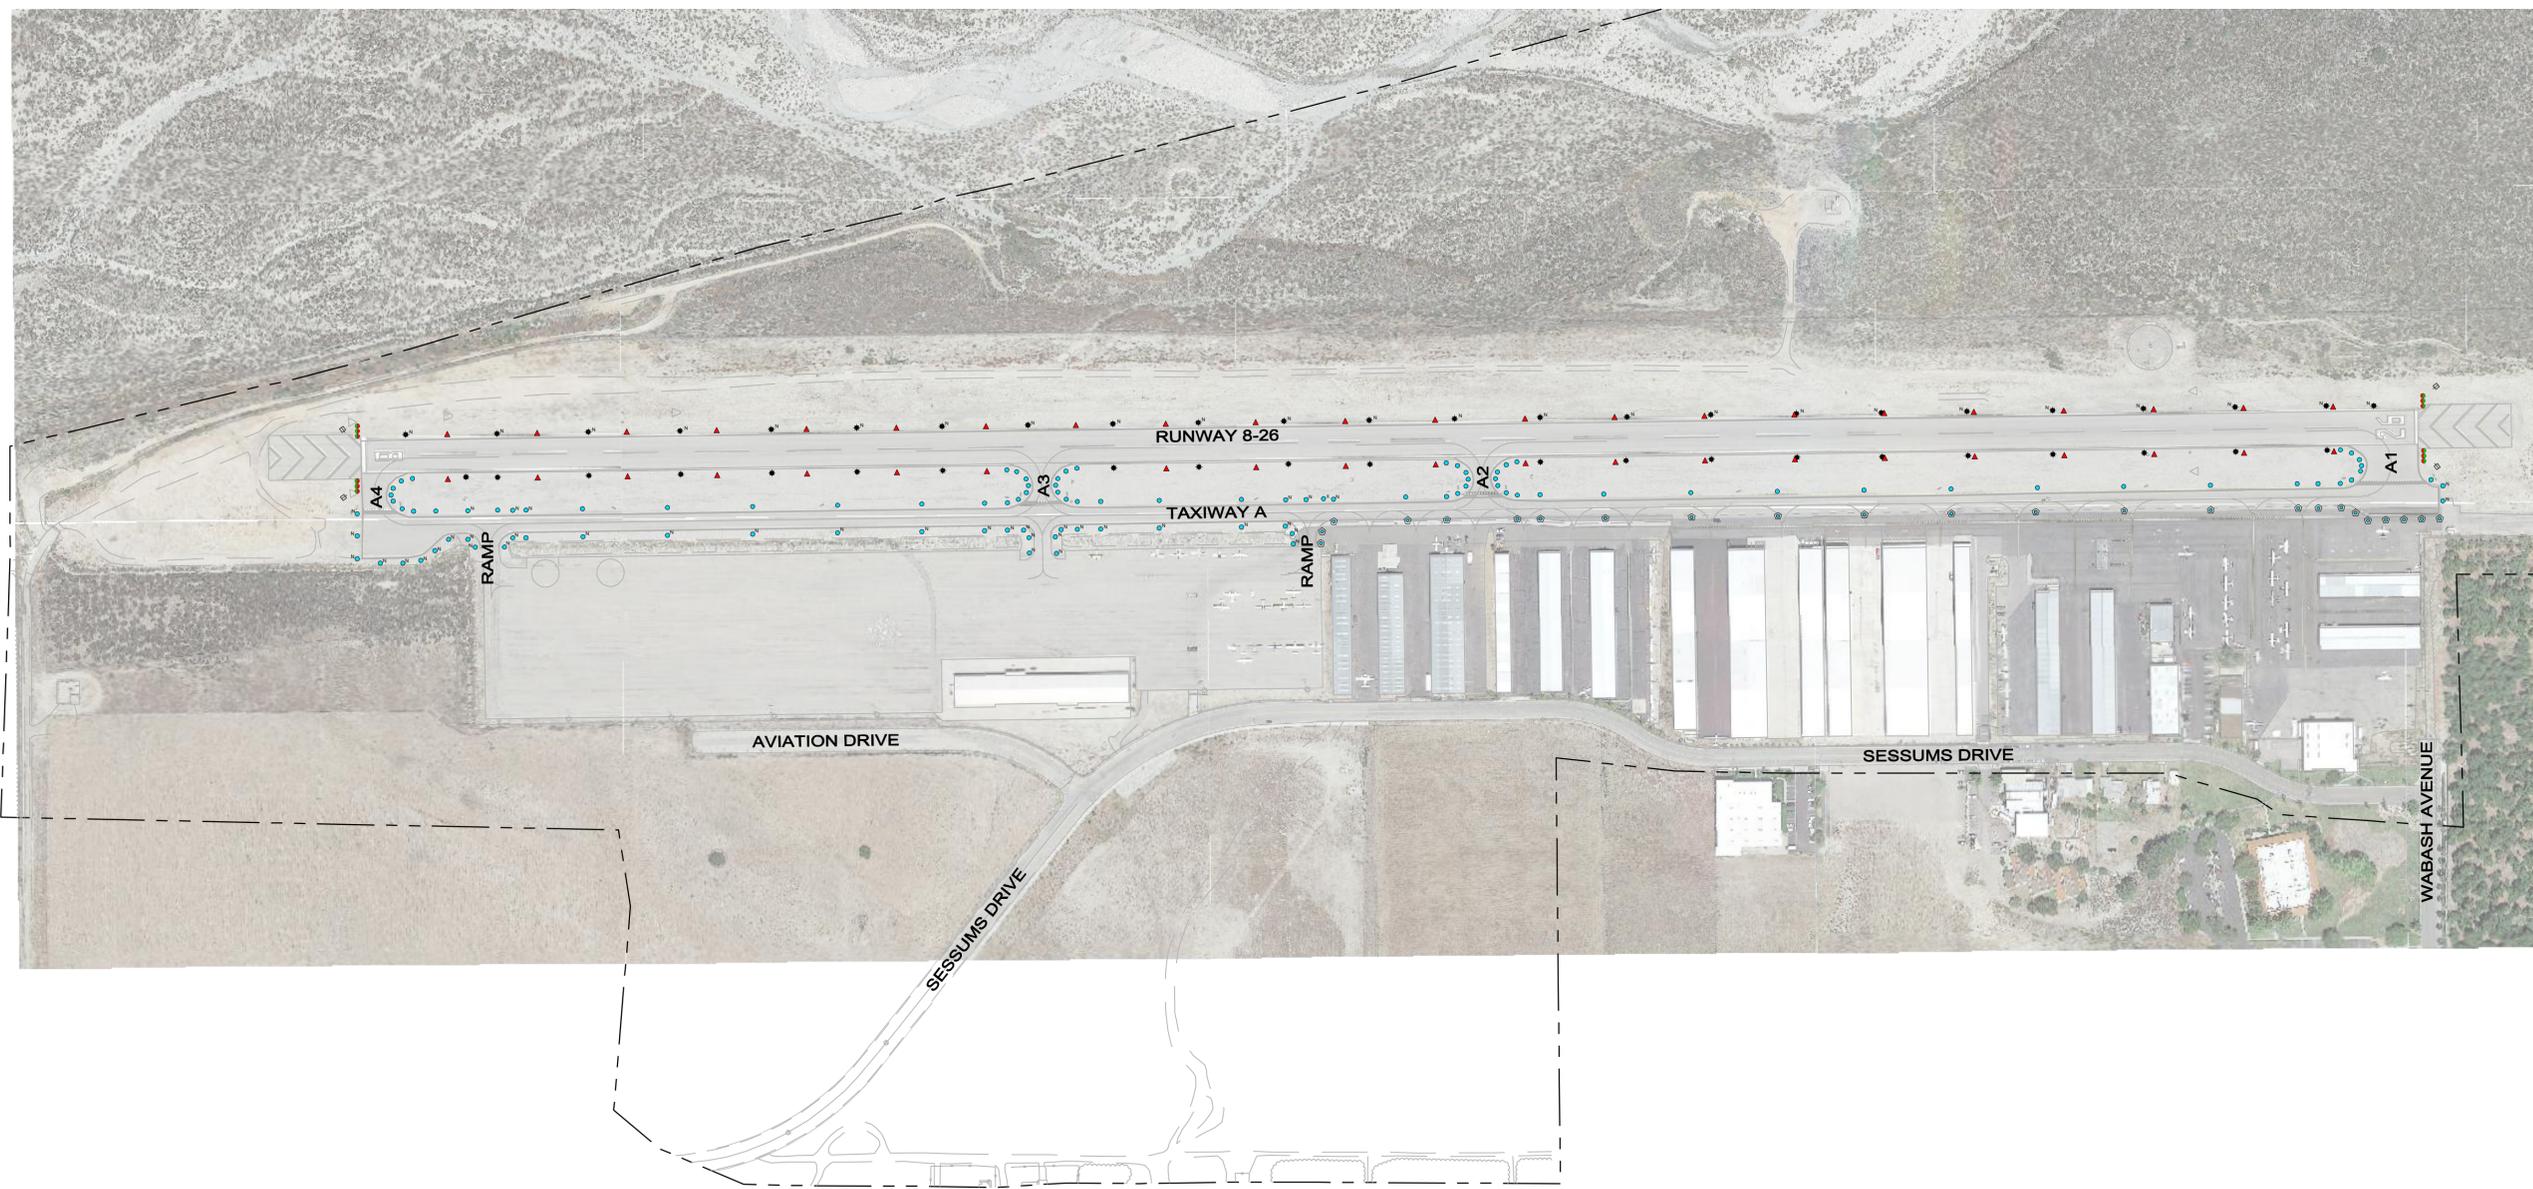

TRUE  
N  
MAGNETIC  
104° 15' 02"

ANNUAL RATE OF  
CHANGE: 0°5.8'W

0 100 200 400  
GRAPHIC SCALE

**LIGHT LEGEND**

LIGHT TYPE	NEW FIXTURE ONLY	NEW FIXTURE & CAN
ELEVATED LED TAXIWAY EDGE LIGHT, OMNI-DIRECTIONAL BLUE (B)	68	38*
IN-PAVEMENT LED TAXIWAY EDGE LIGHT, OMNI-DIRECTIONAL BLUE (B)	0	24
ELEVATED LED RUNWAY THRESHOLD LIGHT FIXTURE, BI-DIRECTIONAL GREEN (G) / RED (R)	12	0
LED RUNWAY END IDENTIFIER LIGHT	0	4
ELEVATED LED RUNWAY EDGE LIGHT FIXTURE, OMNI-DIRECTIONAL WHITE (W)	21	24*
-OR-		
STANDARD LOCATION OF NEW RUNWAY EDGE LIGHT	0	43

\* 'N' DENOTES NEW ELEVATED LED FIXTURE AND CAN  
 'X' DENOTES DEMOLISH LIGHT  
 \*\* NOTE: ALL CIRCUITS TESTED GREATER THAN 50 MΩ (ACCEPTABLE).

**LIGHTS LAYOUT - ULTIMATE CONDITION**  
 DRAFT



**REDLANDS MUNICIPAL  
 AIRPORT (REI)**