




1 SALES & SERVICE PLAN
A 2.0 3/32" = 1'-0"

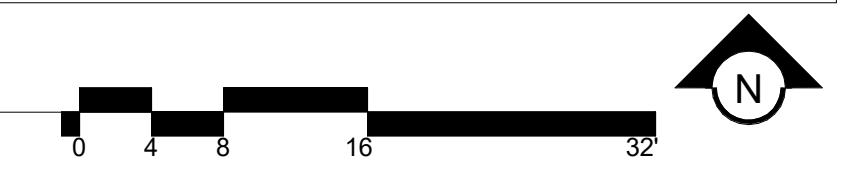


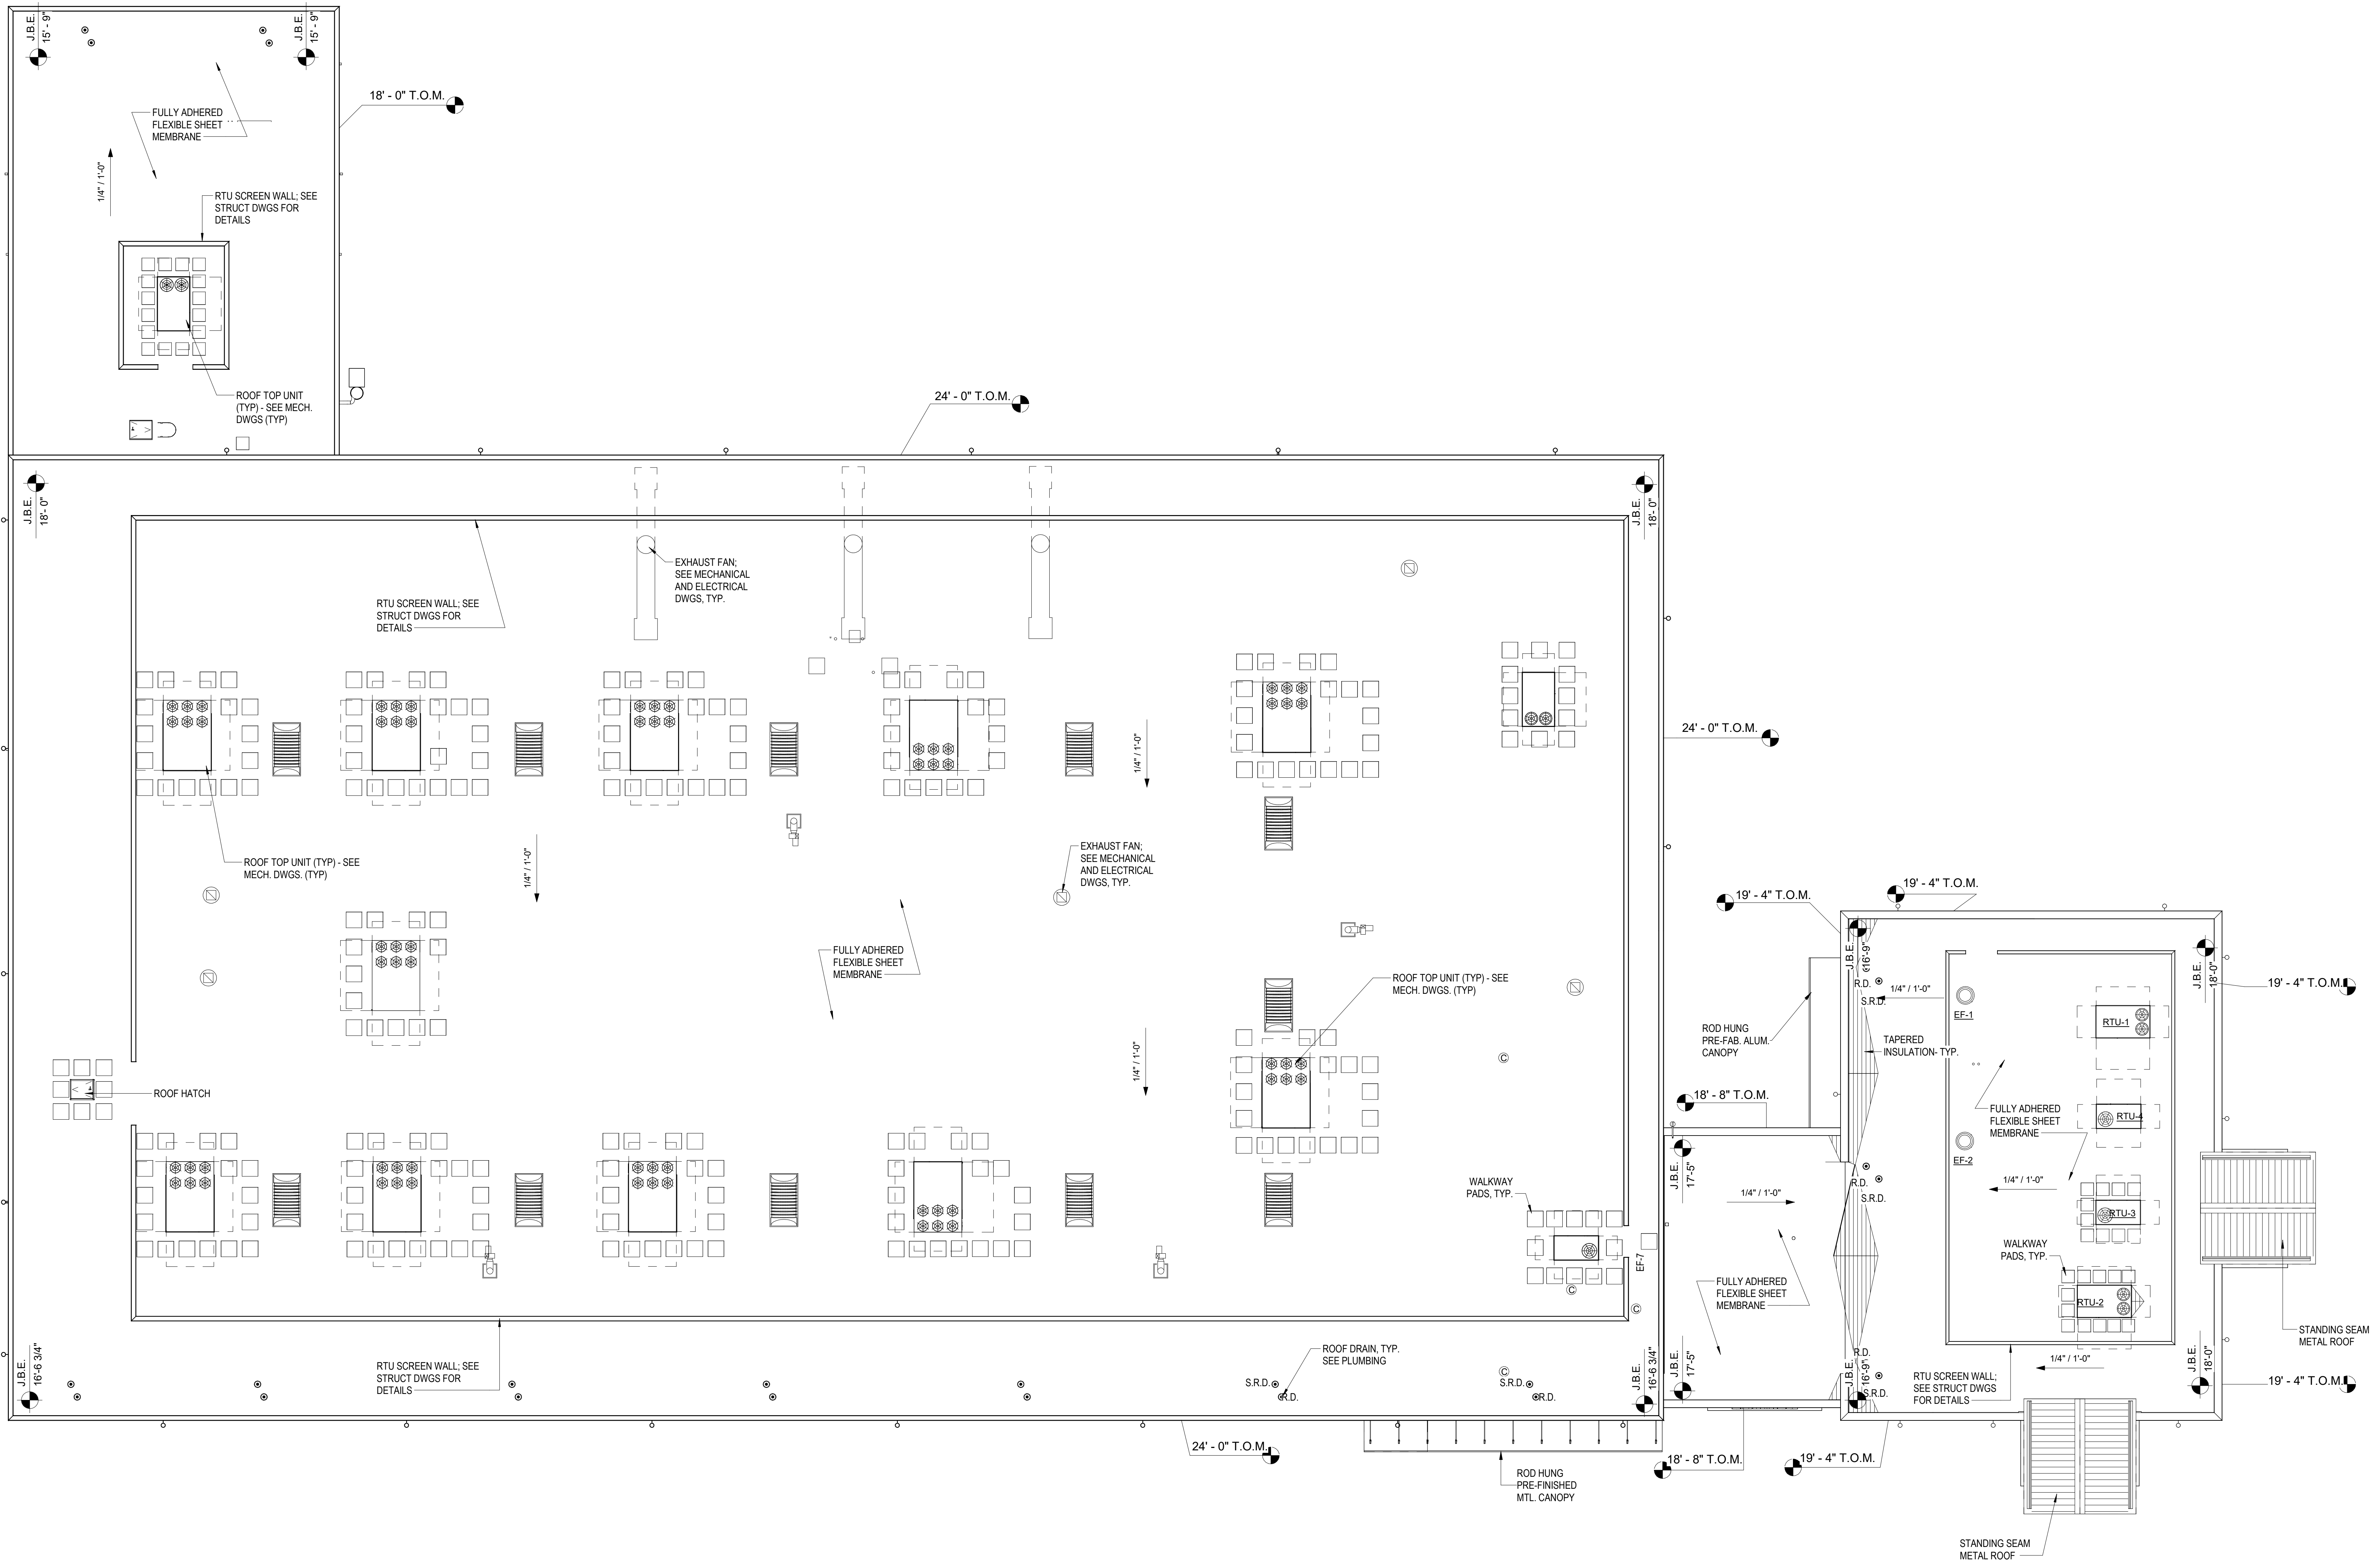


1 SALES AND SERVICE - ROOF PLAN
 A22 3/32" = 1'-0"

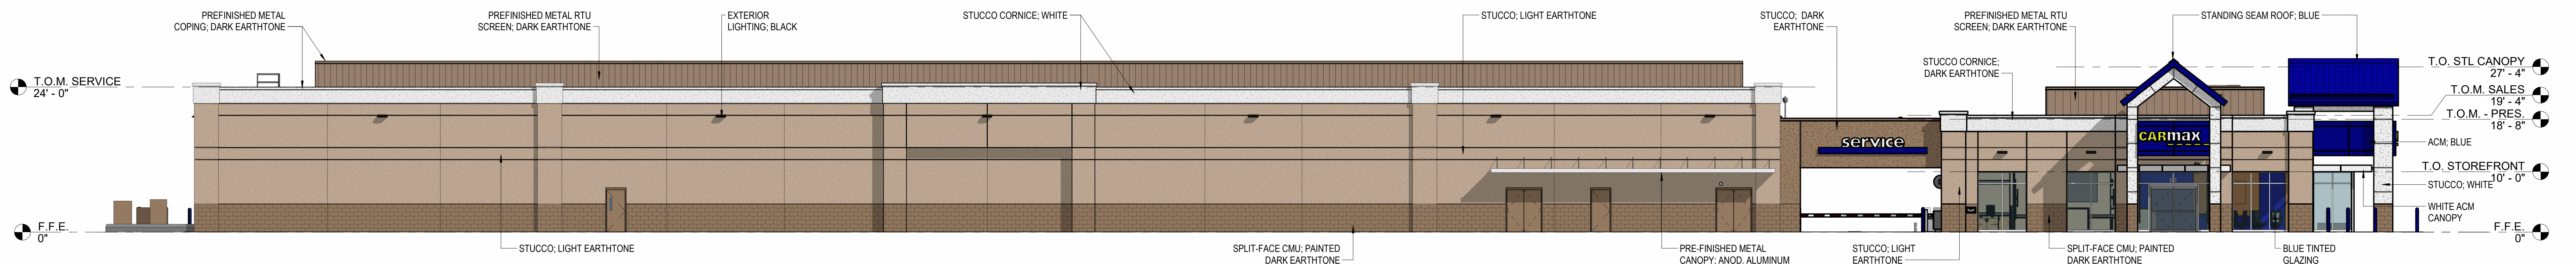


1 SOUTH ELEVATION
A 3.0 3/32" = 1'-0"

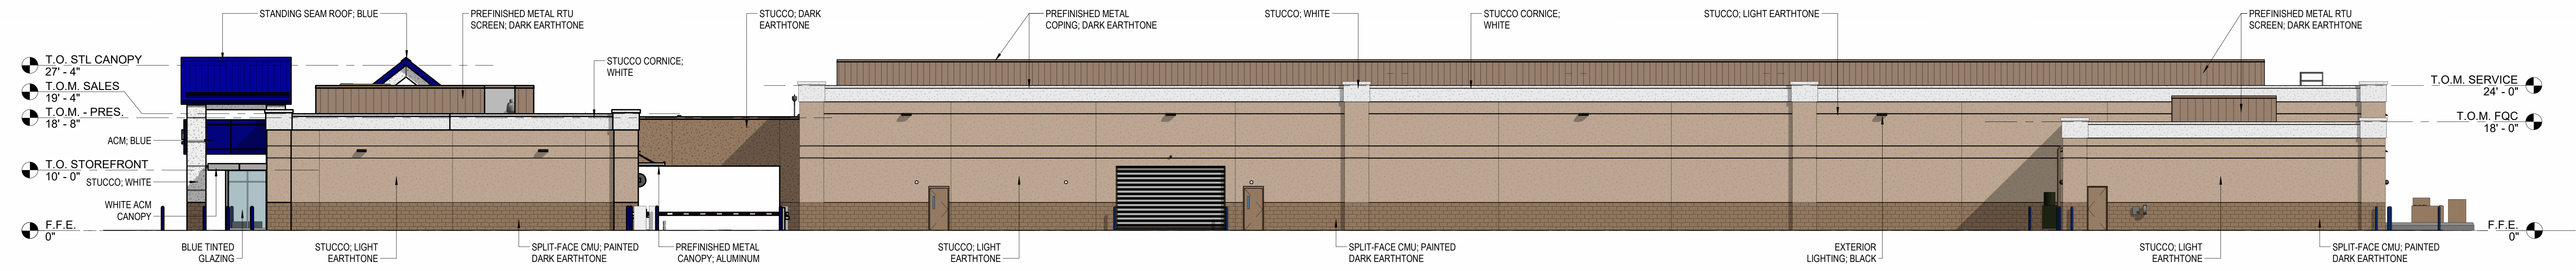

2 NORTH ELEVATION
A 3.0 3/32" = 1'-0"

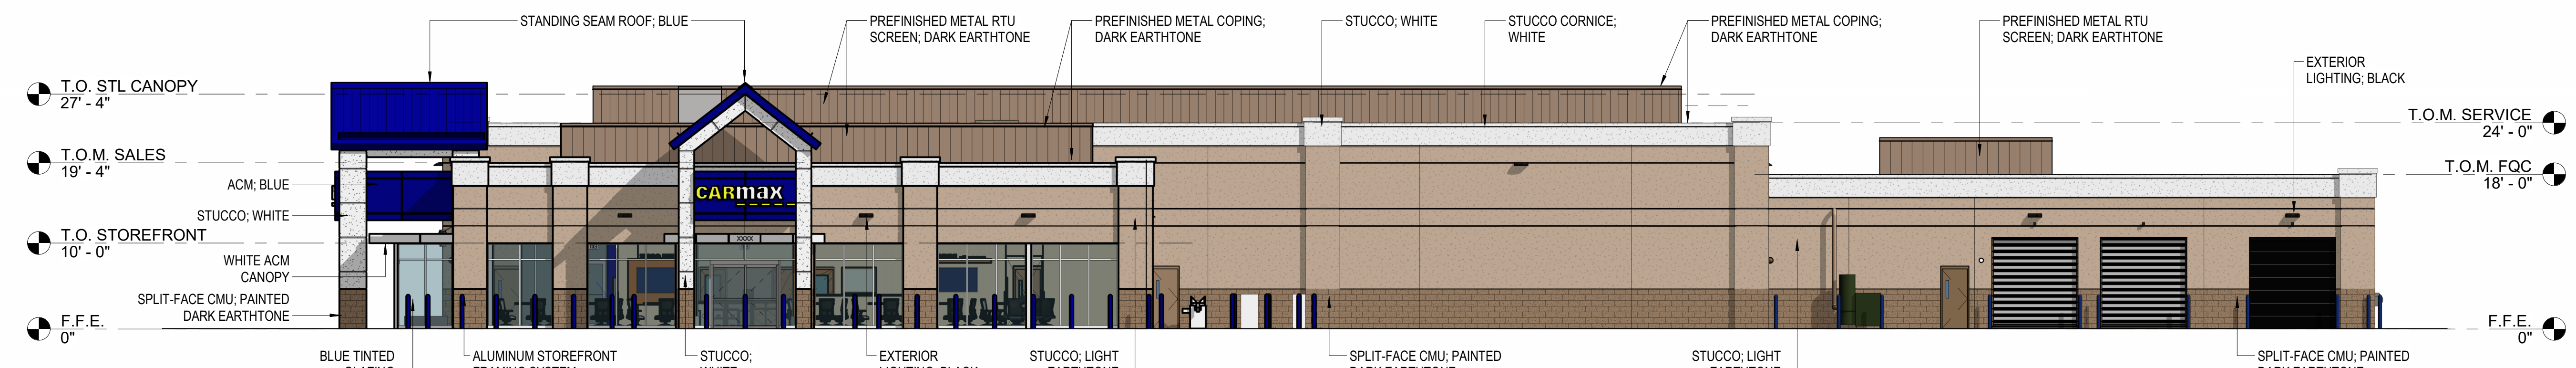

3 EAST ELEVATION
A 3.0 3/32" = 1'-0"

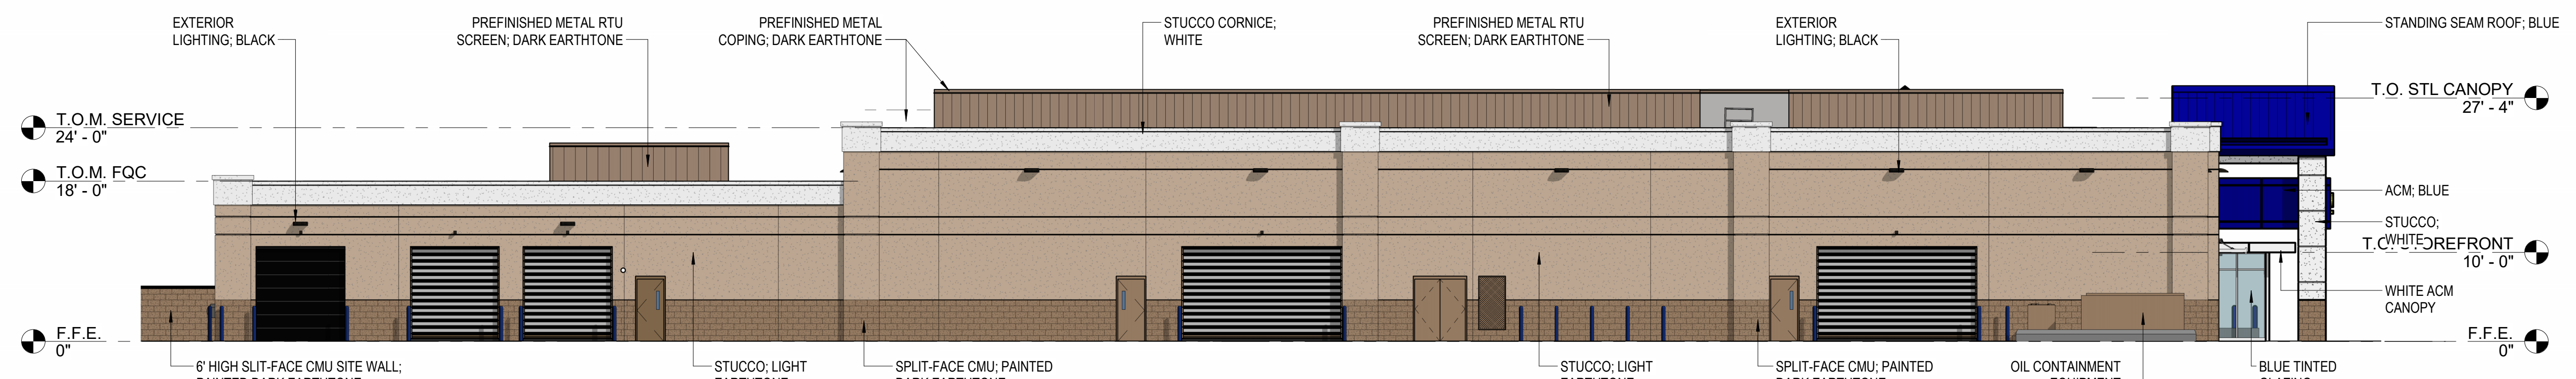

4 WEST ELEVATION
A 3.0 3/32" = 1'-0"

